




TRAVAREVÄGEN

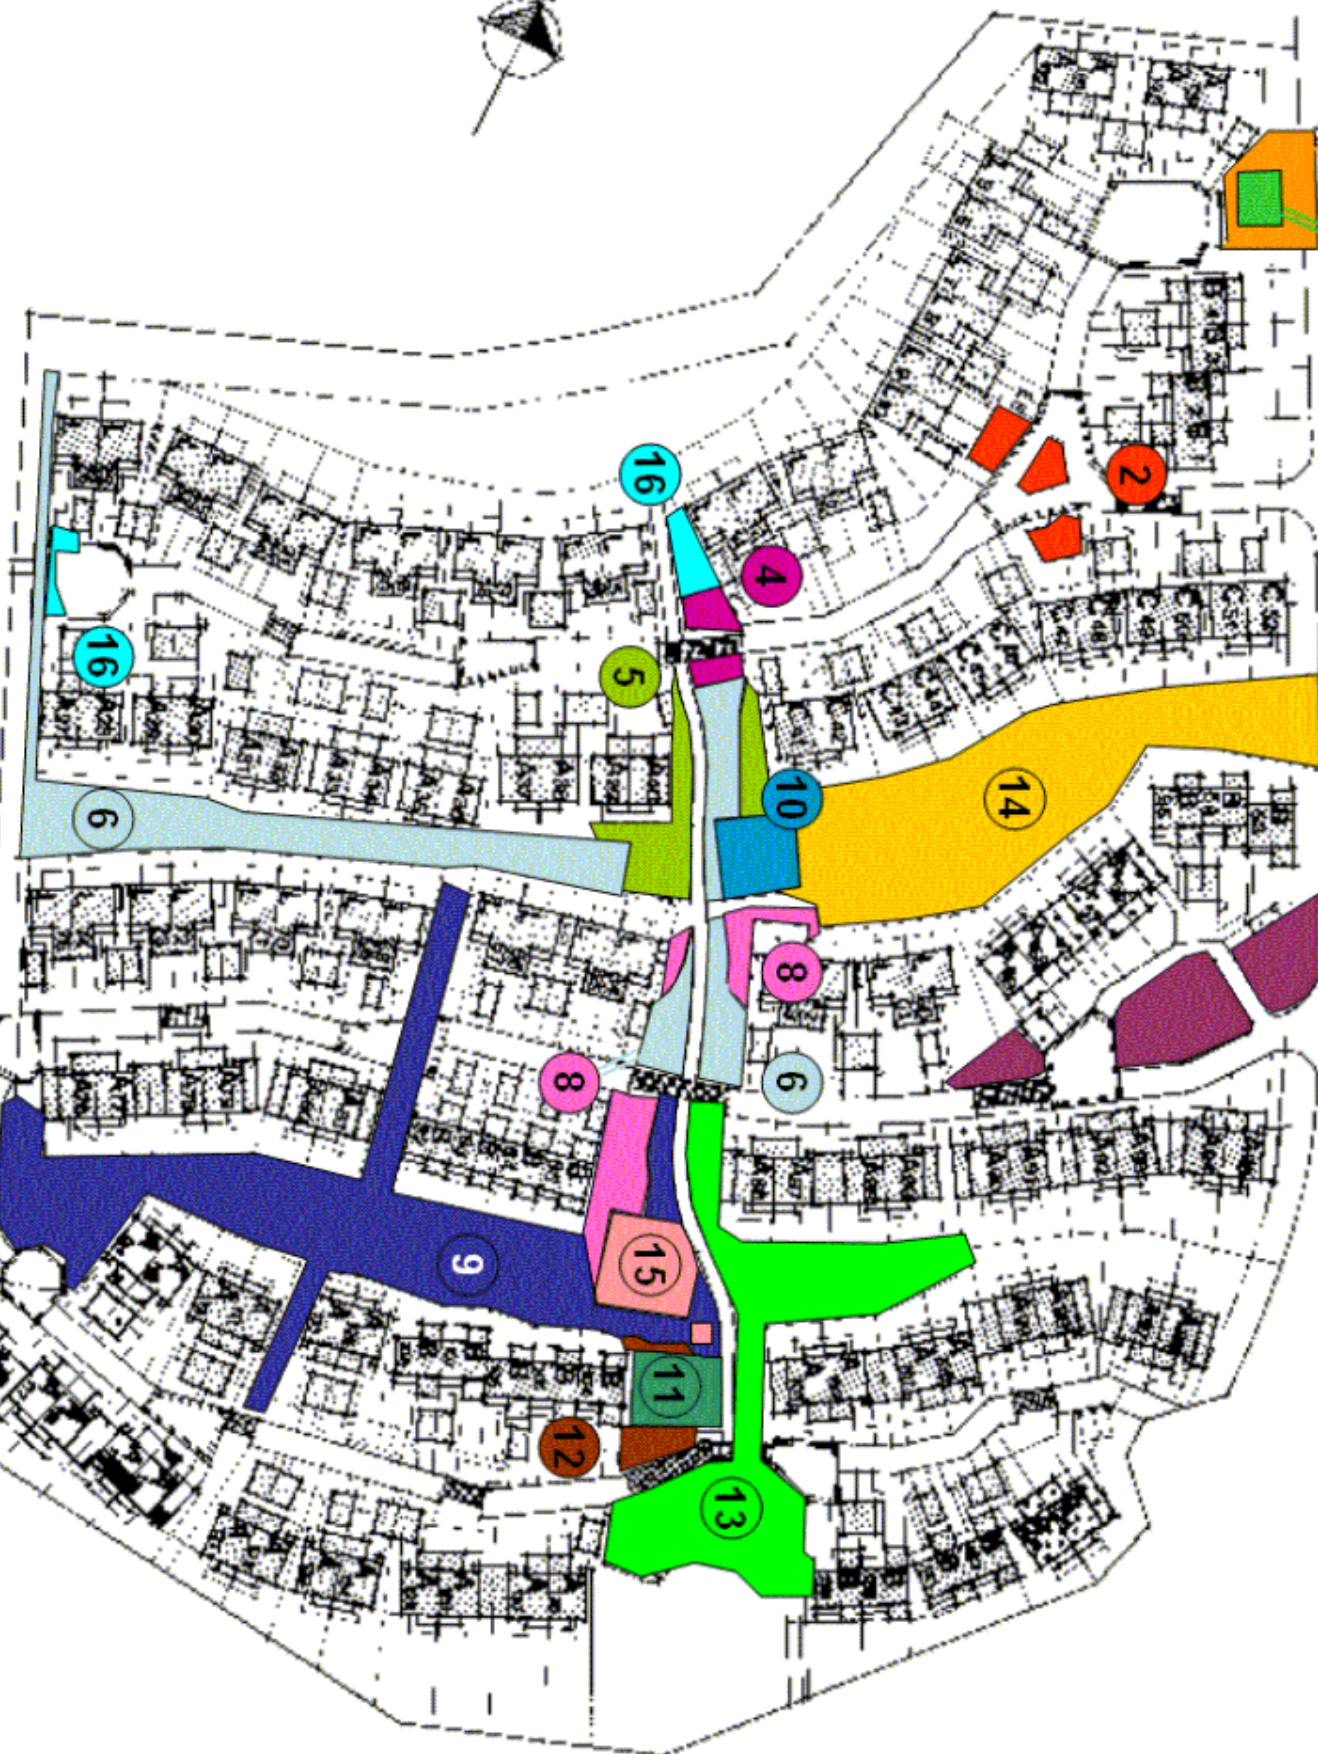

SITUATIONSPLAN